


PIANO TERRA

aula	MAGNA
classe	3C
n° max alunni	25
n° alunni	21

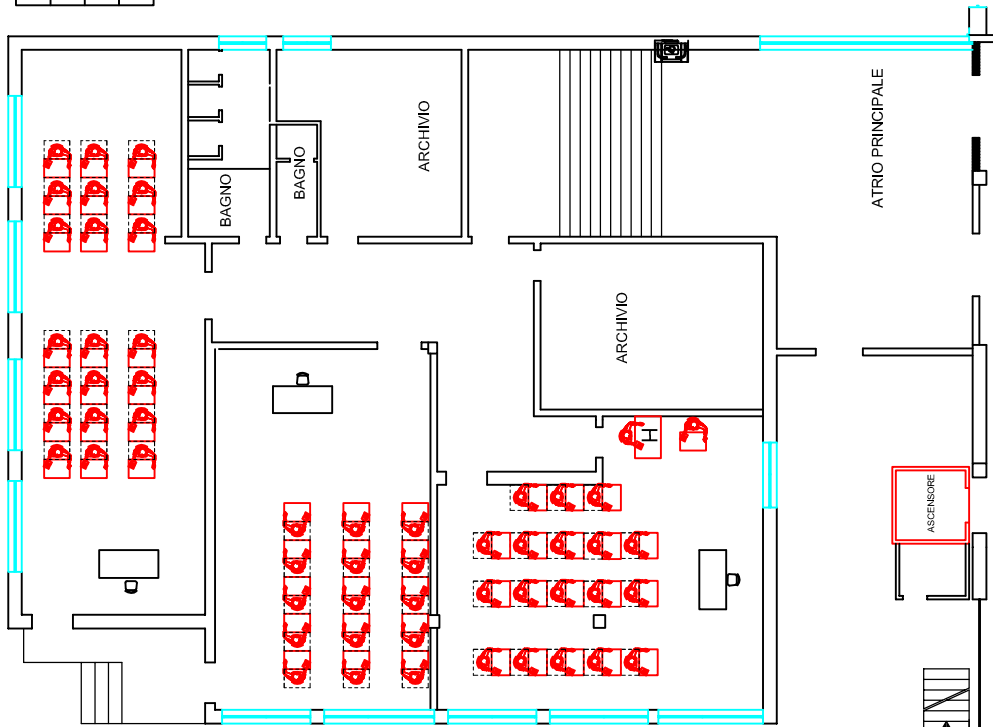

aula	PT1
classe	5B
n° max alunni	25
n° alunni	15

aula	PT2/3
classe	5E
n° max alunni	20
n° alunni	18



STUDIO TECNICO SPERANZA

Via Manfredi, 95
83042 ATRIPALDA - AVELLINO
P.IVA 01544410648
Tel : (+39) 0825622866
Fax : (+39) 0825622866
email: studiotecnicosperanza@gmail.com

Liceo Statale " Publio Virgilio Marone "
Sede CENTRALE via Tuoro Cappuccini Avellino

SCALA 1:150

REVISIONE : --
DATA 07/09/21

PROGETTO:
PIANO INTERRATO
PROCEDURE COVID-19

TAV. n°2